





BOARDWALK

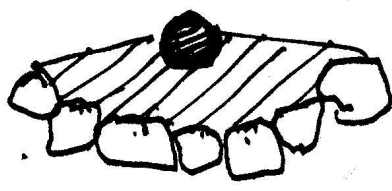

FILL TO COVER ROOTS

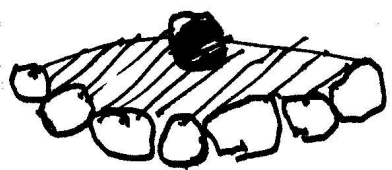


LOW STONE WALLS APPROX 12'-20' LONG  
LENGTH VARIES PENDING ACTUAL CONDITIONS



TORCH LAKE

PLAN SKETCH

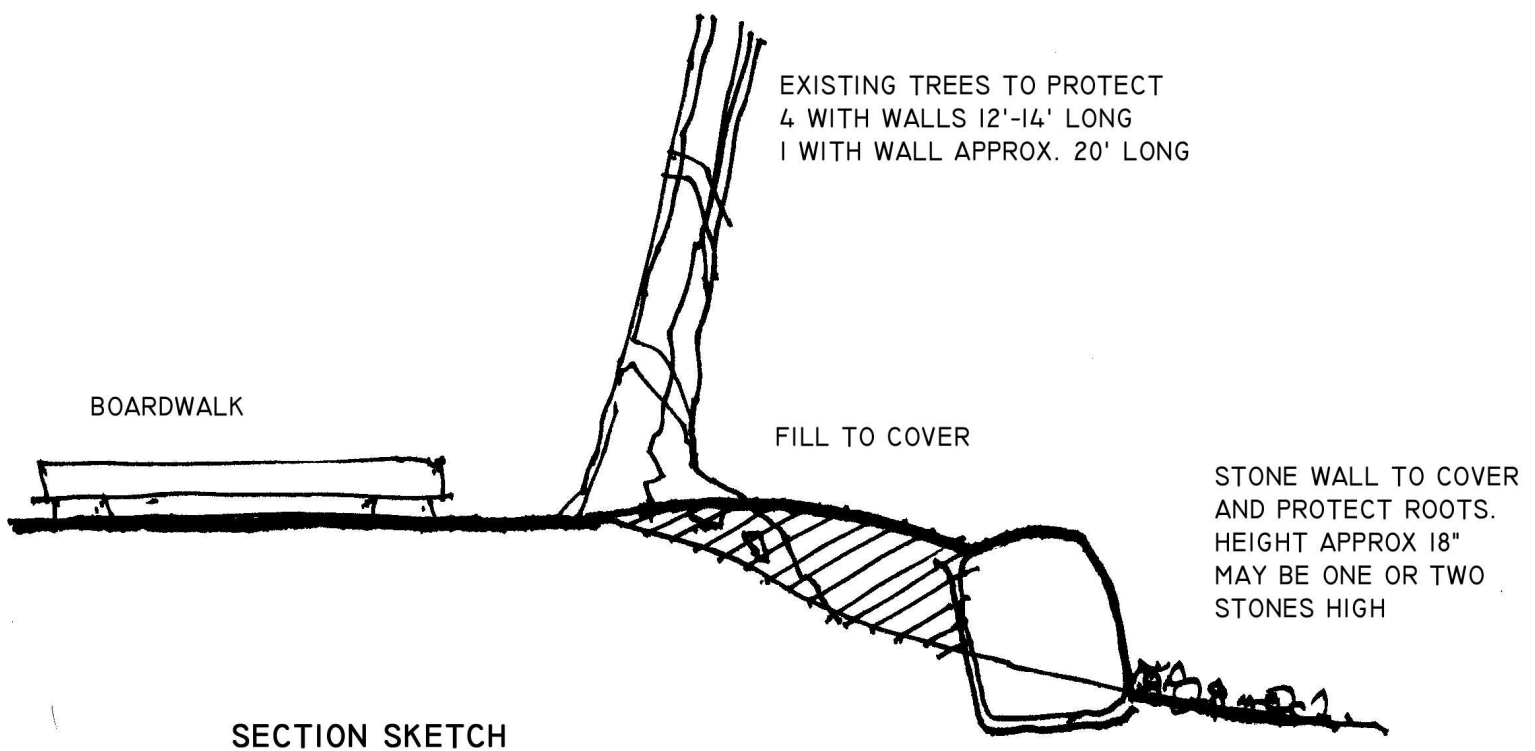

BOARDWALK

EXISTING TREES TO PROTECT  
4 WITH WALLS 12'-14' LONG  
1 WITH WALL APPROX. 20' LONG

FILL TO COVER

STONE WALL TO COVER  
AND PROTECT ROOTS.  
HEIGHT APPROX 18"  
MAY BE ONE OR TWO  
STONES HIGH

SECTION SKETCH

BURY 1/3 OF STONE  
PLACE GEOTEXTILE FABRIC



**Site Planning Development, Inc.**  
DESIGN ■ CONSTRUCTION ■ MAINTENANCE

PO BOX 528 12608 TAYLOR RD. CHARLEVOIX, MI 49720 231.547.4429

**PROPOSAL FOR  
TORCH LAKE YACHT CLUB**