

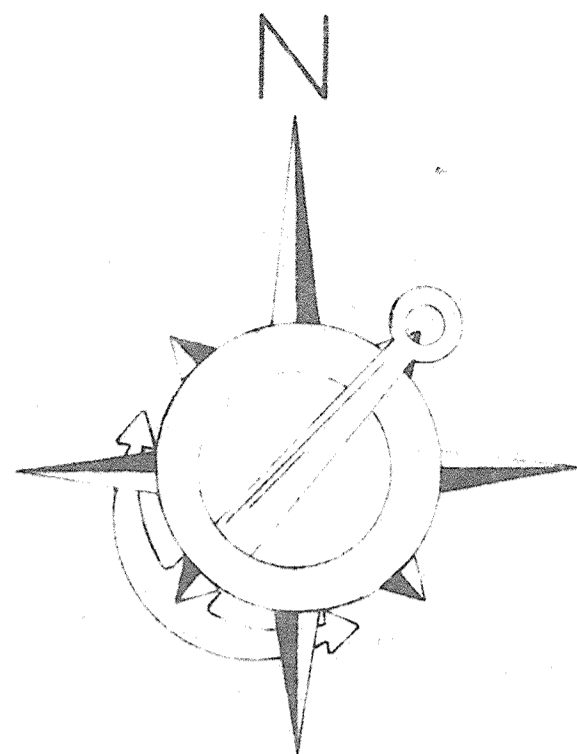


torch lake yacht and country club

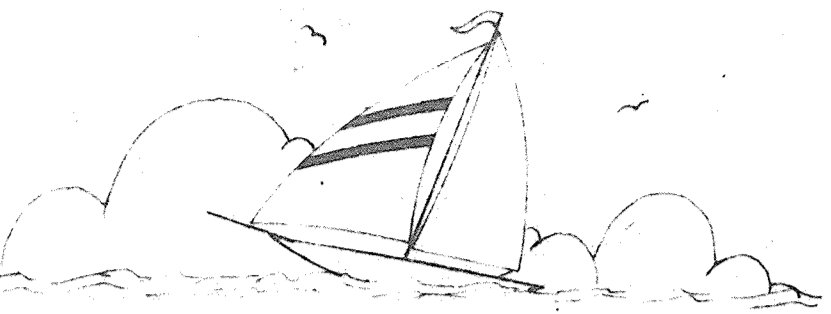

SCALE 1"=40'

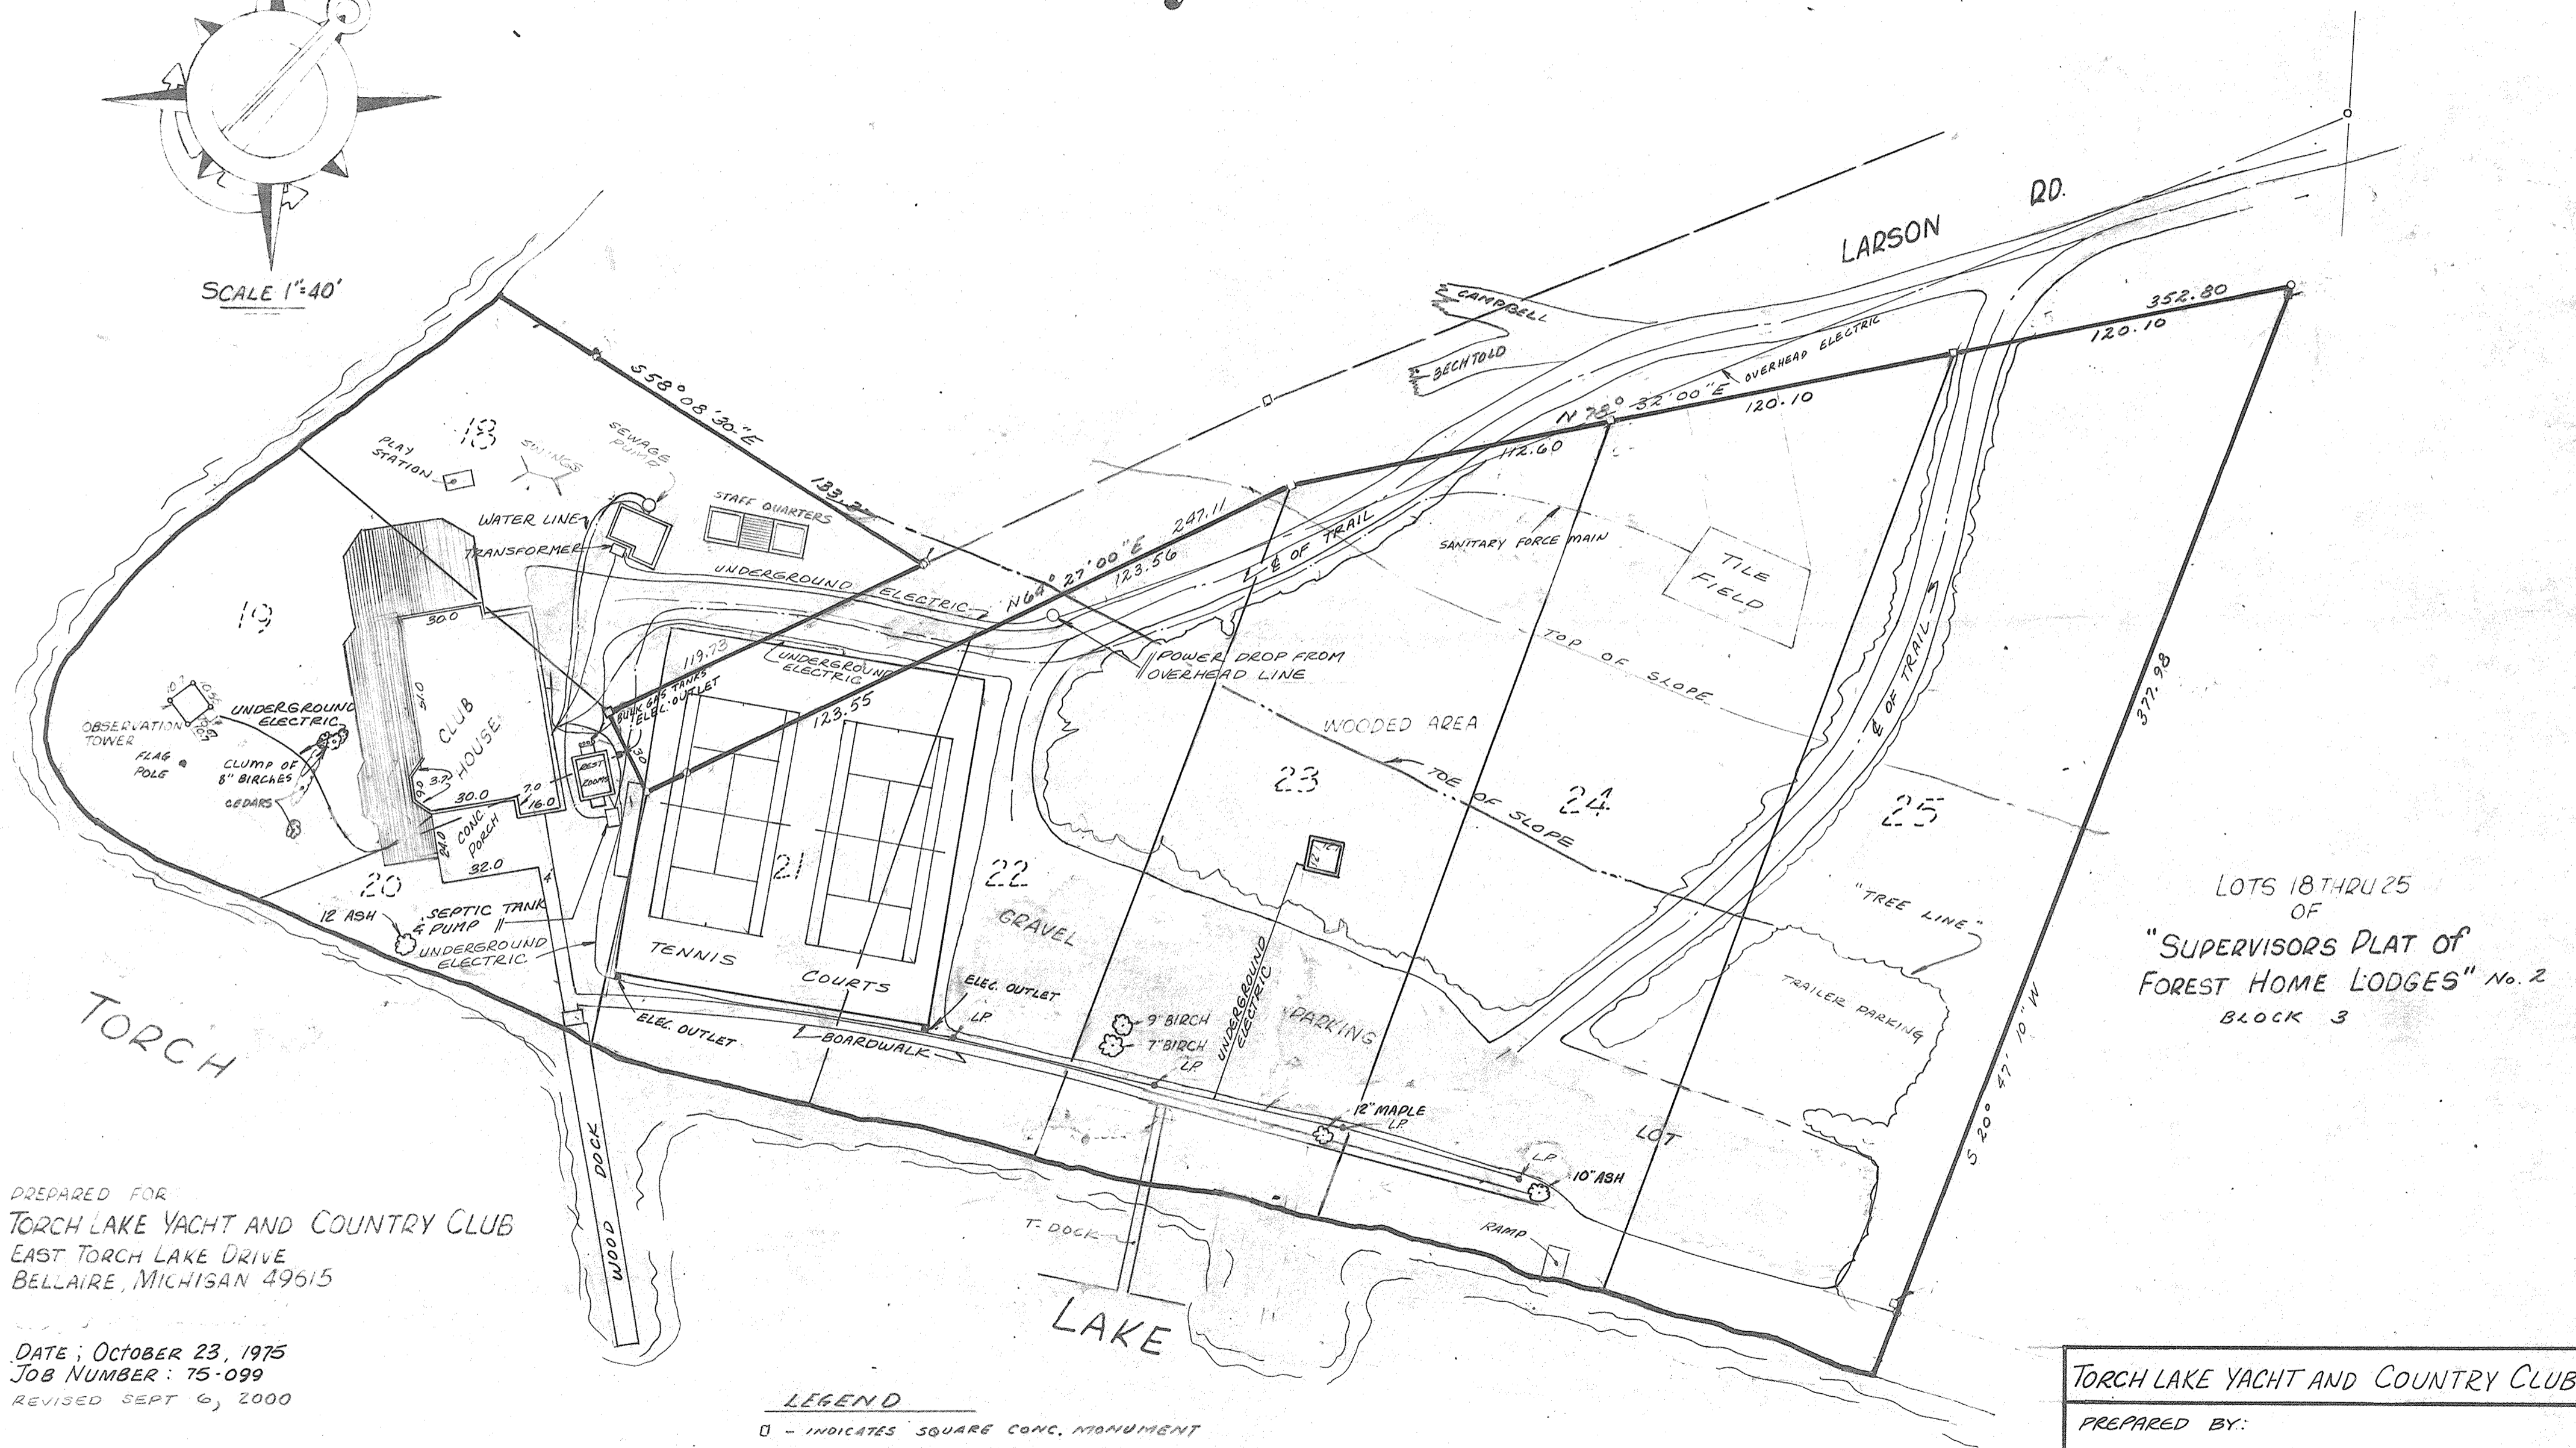

LOTS 18 THRU 25
OF
"SUPERVISORS PLAT OF
FOREST HOME LODGES" No. 2
BLOCK 3

PREPARED FOR
TORCH LAKE YACHT AND COUNTRY CLUB
EAST TORCH LAKE DRIVE
BELLAIRE, MICHIGAN 49615

DATE: OCTOBER 23, 1975
JOB NUMBER: 75-099
REVISED SEPT 6, 2000

LEGEND

- - INDICATES SQUARE CONC. MONUMENT
- - " " 1/2" X 18" STEEL BAR

TORCH LAKE YACHT AND COUNTRY CLUB

PREPARED BY:

LENNOX AND ASSOCIATES

ENGINEERING & LAND SURVEYING
419 EAST CAYUGA, BELLAIRE, MICHIGAN 49615
P.O. BOX 59